


- ① OWNER ADDRESS:
ROBERT SCHUETT
N8516 AIRPORT ROAD
WATERTOWN, WI 53094
PROPERTY ADDRESS:
2032 AIRPORT ROAD
- ② OWNER ADDRESS:
MATT CAHOON
N1337 CTH R
WATERTOWN, WI 53098
PROPERTY ADDRESS:
N8506 AIRPORT ROAD
- ③ OWNER ADDRESS:
ROBERT SCHUETT
N8516 AIRPORT ROAD
WATERTOWN, WI 53094
PROPERTY ADDRESS:
N8516 AIRPORT ROAD
- ④ OWNER ADDRESS:
CARL & DEBRA SCHUETT
N8526 AIRPORT ROAD
WATERTOWN, WI 53094
PROPERTY ADDRESS:
N8526 AIRPORT ROAD
- ⑤ OWNER ADDRESS:
THEODORE EGOFKSKE
N8538 AIRPORT ROAD
WATERTOWN, WI 53094
PROPERTY ADDRESS:
N8538 AIRPORT ROAD
- ⑥ OWNER ADDRESS:
STEVEN ZASTROW
N8560 AIRPORT ROAD
WATERTOWN, WI 53094
PROPERTY ADDRESS:
N8560 AIRPORT ROAD
- ⑦ OWNER ADDRESS:
DOUGLAS & PATRICIA SCHROEDER
N8570 AIRPORT ROAD
WATERTOWN, WI 53094
PROPERTY ADDRESS:
N8570 AIRPORT ROAD
- ⑧ OWNER ADDRESS:
DEANE & RUTH NEITZEL
2001 AIRPORT ROAD
WATERTOWN, WI 53094
PROPERTY ADDRESS:
2001 AIRPORT ROAD
- ⑨ OWNER ADDRESS:
DEANE & RUTH NEITZEL
2001 AIRPORT ROAD
WATERTOWN, WI 53094
PROPERTY ADDRESS:
1931 GATEWAY DRIVE
- ⑩ OWNER ADDRESS:
CLARK & NANCY NEITZEL
1929 GATEWAY DRIVE
WATERTOWN, WI 53094
PROPERTY ADDRESS:
1929 GATEWAY DRIVE
- ⑪ OWNER ADDRESS:
DELORES SCHMIDT
N8692 GATEWAY DRIVE
WATERTOWN, WI 53094
PROPERTY ADDRESS:
1921 GATEWAY DRIVE
- ⑫ OWNER ADDRESS:
WAUKESHA HEALTH CARE INC.
N17W24100 RIVERWOOD DRIVE
SUITE 250
WAUKESHA, WI 53188
PROPERTY ADDRESS:
109 AIR PARK DRIVE
- ⑬ OWNER ADDRESS:
PBF AIR PARK LLC
W6352 HILL ROAD
WATERTOWN, WI 53098
PROPERTY ADDRESS:
202 AIR PARK DRIVE
- ⑭ OWNER ADDRESS:
AUDUBON PARK APARTMENTS
LIMITED PARTNERSHIP
201 AIR PARK DRIVE
WATERTOWN, WI 53094
PROPERTY ADDRESS:
201 AIR PARK DRIVE
- ⑮ OWNER ADDRESS:
AUDUBON PARK APARTMENTS
10909 W. BLUEMOUND ROAD
WAUKESHA, WI 53226
PROPERTY ADDRESS:
203 & 227 AIR PARK DRIVE
- ⑯ OWNER ADDRESS:
MICHAEL & JUDITH BLONIE
115 AIR PARK DRIVE
WATERTOWN, WI 53094
PROPERTY ADDRESS:
115 AIR PARK DRIVE
- ⑰ OWNER ADDRESS:
MARK & JUDY ROSENBAUM
972 HWY 183 SOUTH
STOUGHTON, WI 53589
PROPERTY ADDRESS:



SCALE: 1"=400'

LAND USE ZONING

- Single Family (SR-4)
- Duplex (TR-6)
- Multifamily (MR-8)
- Multifamily (MR-10)
- Commercial (PB)

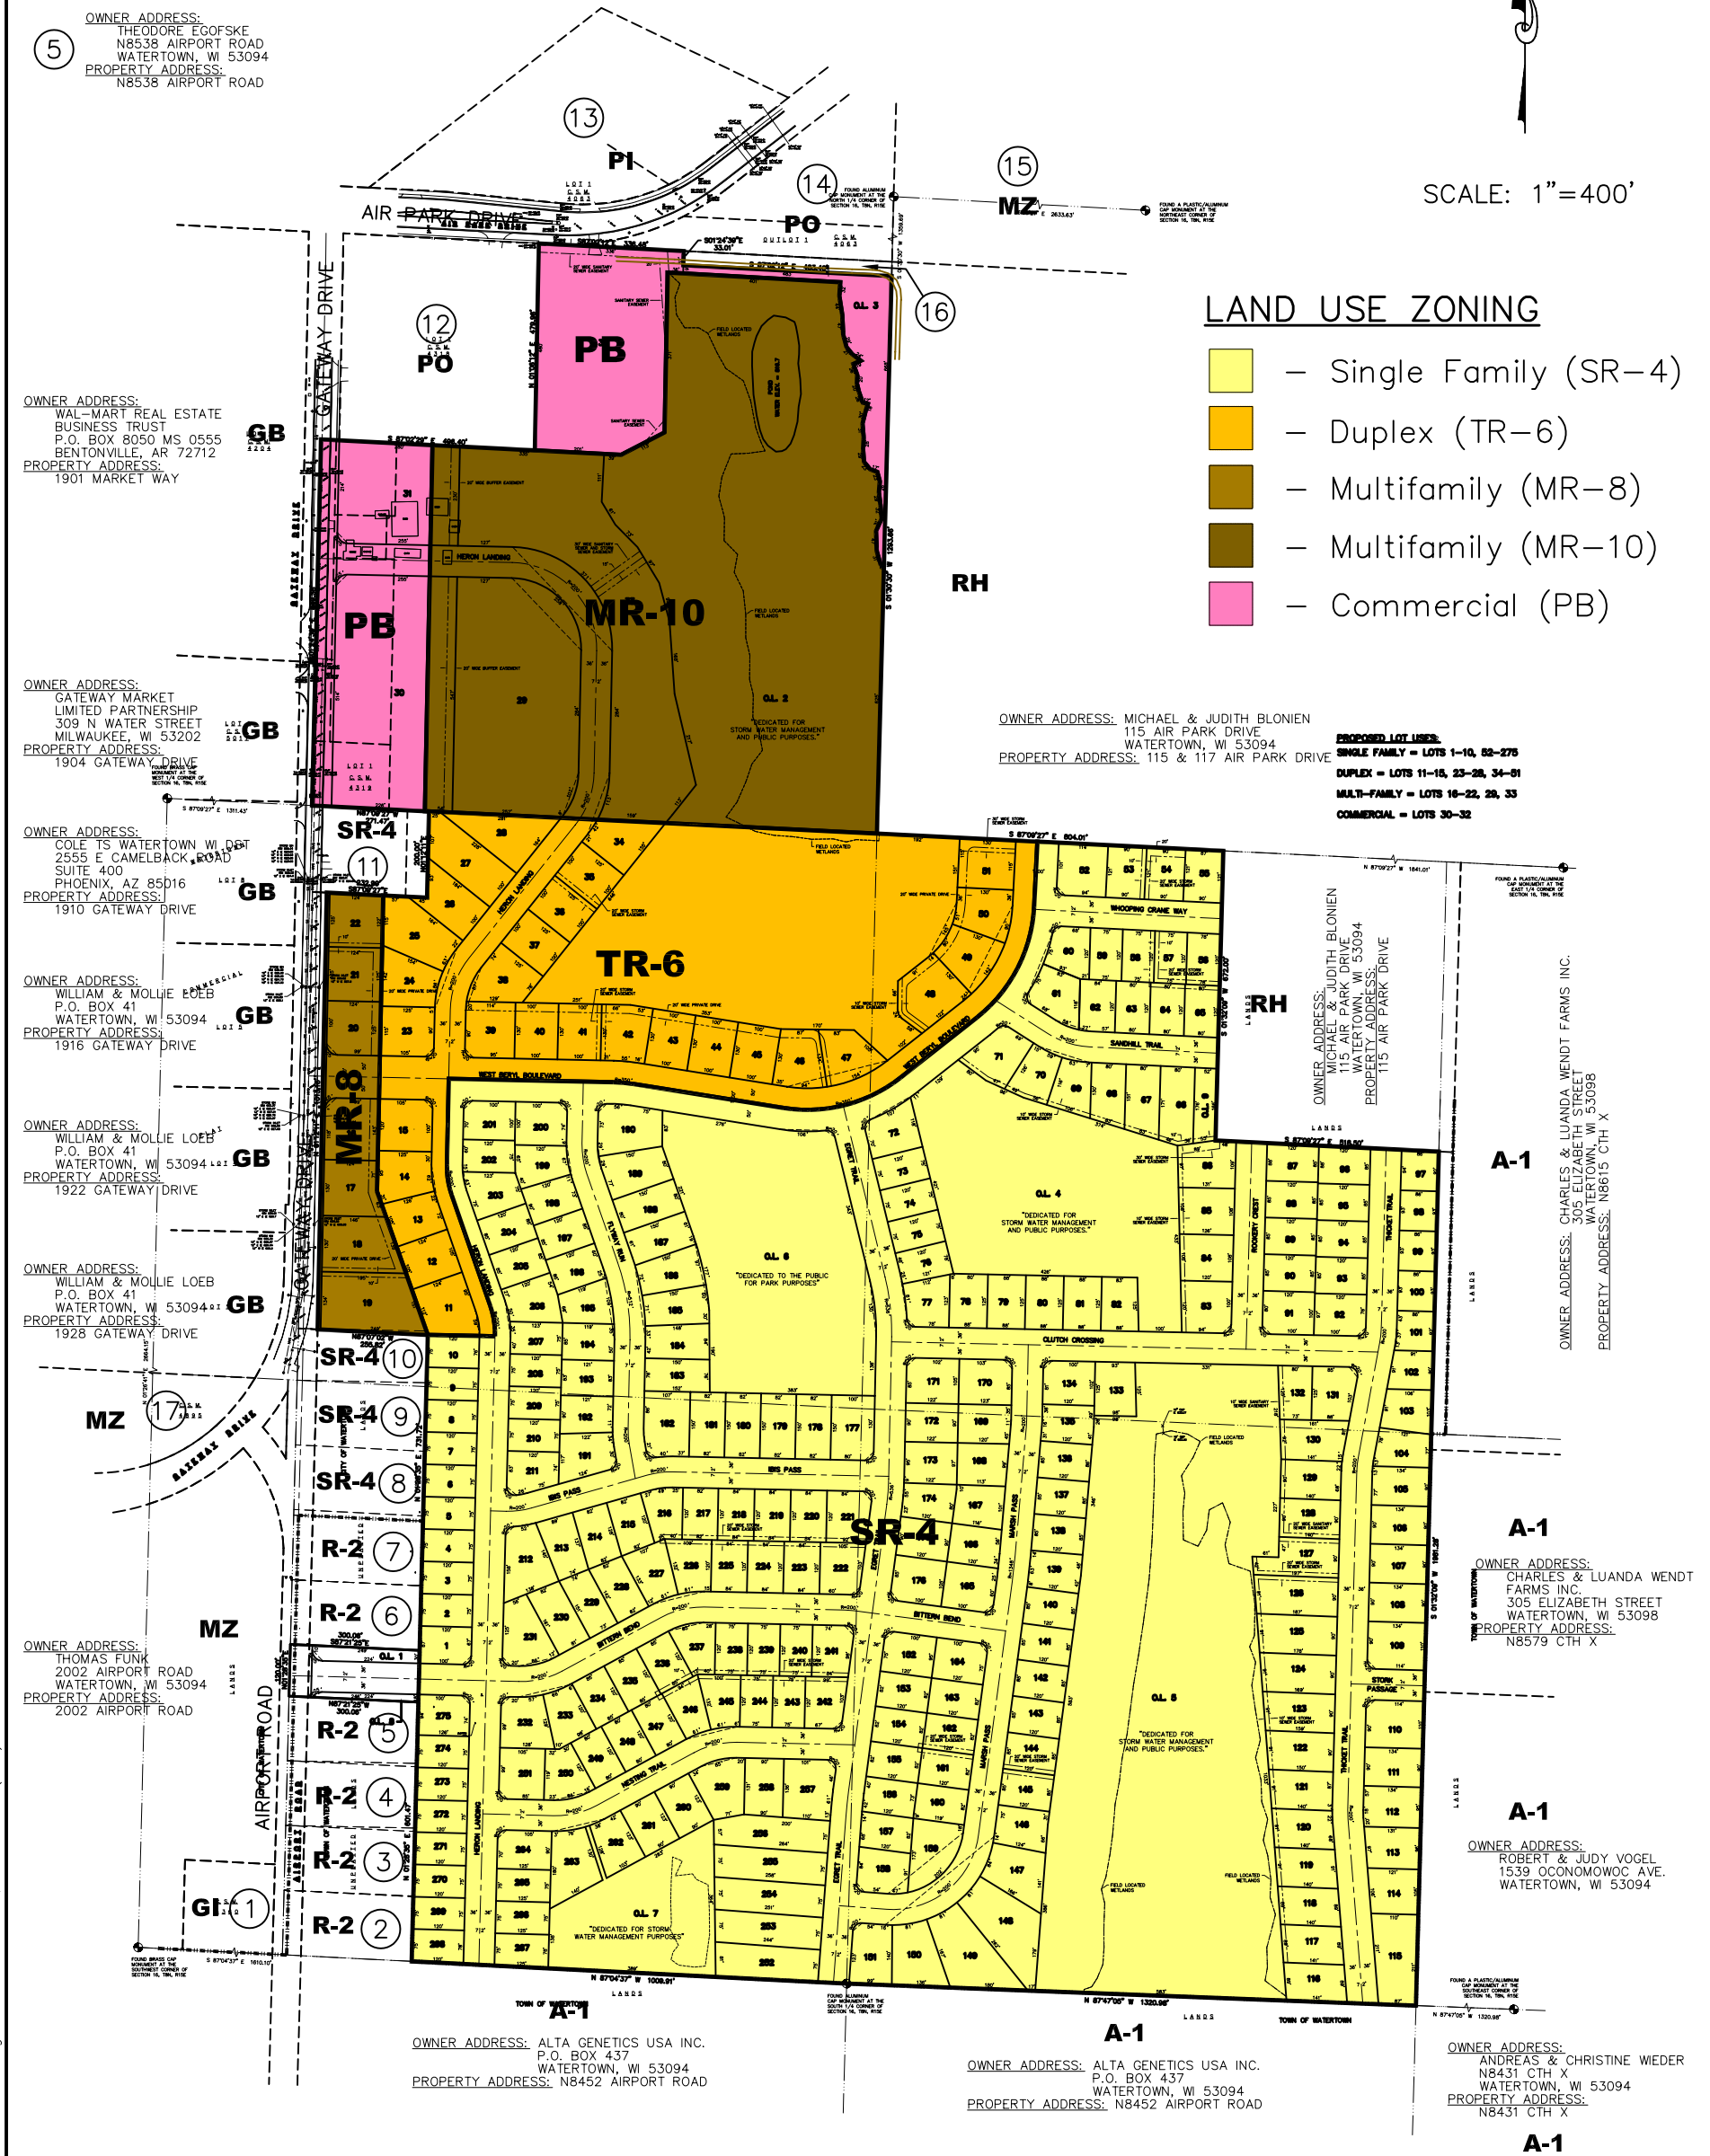

HERON LANDING ZONING MAP

REVISED: 12/13/2007
DATE: 11/29/2007

projects\DY\DEW14\Zoning\DEW14-zoning.dwg

FN: DEW14

Calkins Engineering, LLC 5010 Voges Road Madison, WI 53718 (608) 838-0444